

FBA ENGINEERING
Consulting Engineers

3420 Irvine Avenue
Newport Beach, California 92660-3189
T: 949 852 9995 F: 949 852 1657
FBAengr.com

FBA # 270.049

ROP CLASSROOM REMODEL

SAUGUS

P S W C GROUP
A R C H I T E C T S / P L A N N E R S
330 Zachary Street, Suite 100 - Moorpark, CA 93021
(805) 528-9128 FAX: (805) 528-9165

No. ESK-2.15	DATE: 01/09/12
R.F.I.# -	C.O.# -
LB# -	R.F.P.# -
DETAIL: B	SHEET REF: ET-1


FIXTURES

(12) STRONG NEEVA WHITE LED 36 DEGREE ELLIPSOIDAL WITH FILTER FRAME, C-CLAMP, SAFETY CABLE, AND 20A STAGE PIN CONNECTOR ATTACHED.

(24) ETC SELADOR D40 STUDIO HD LED FIXTURE WITH FILTER FRAME, C-CLAMP, SAFETY CABLE, (2) LENSES AND STAGE PIN CONNECTOR ATTACHED.

CONTROL WIRING LEGEND

SYMBOL	WIRE TYPE(S)	SIGNAL
D1	(1) BELDEN 9729	DMX INPUT
X	(1) BELDEN 9729	DMX OUTPUT

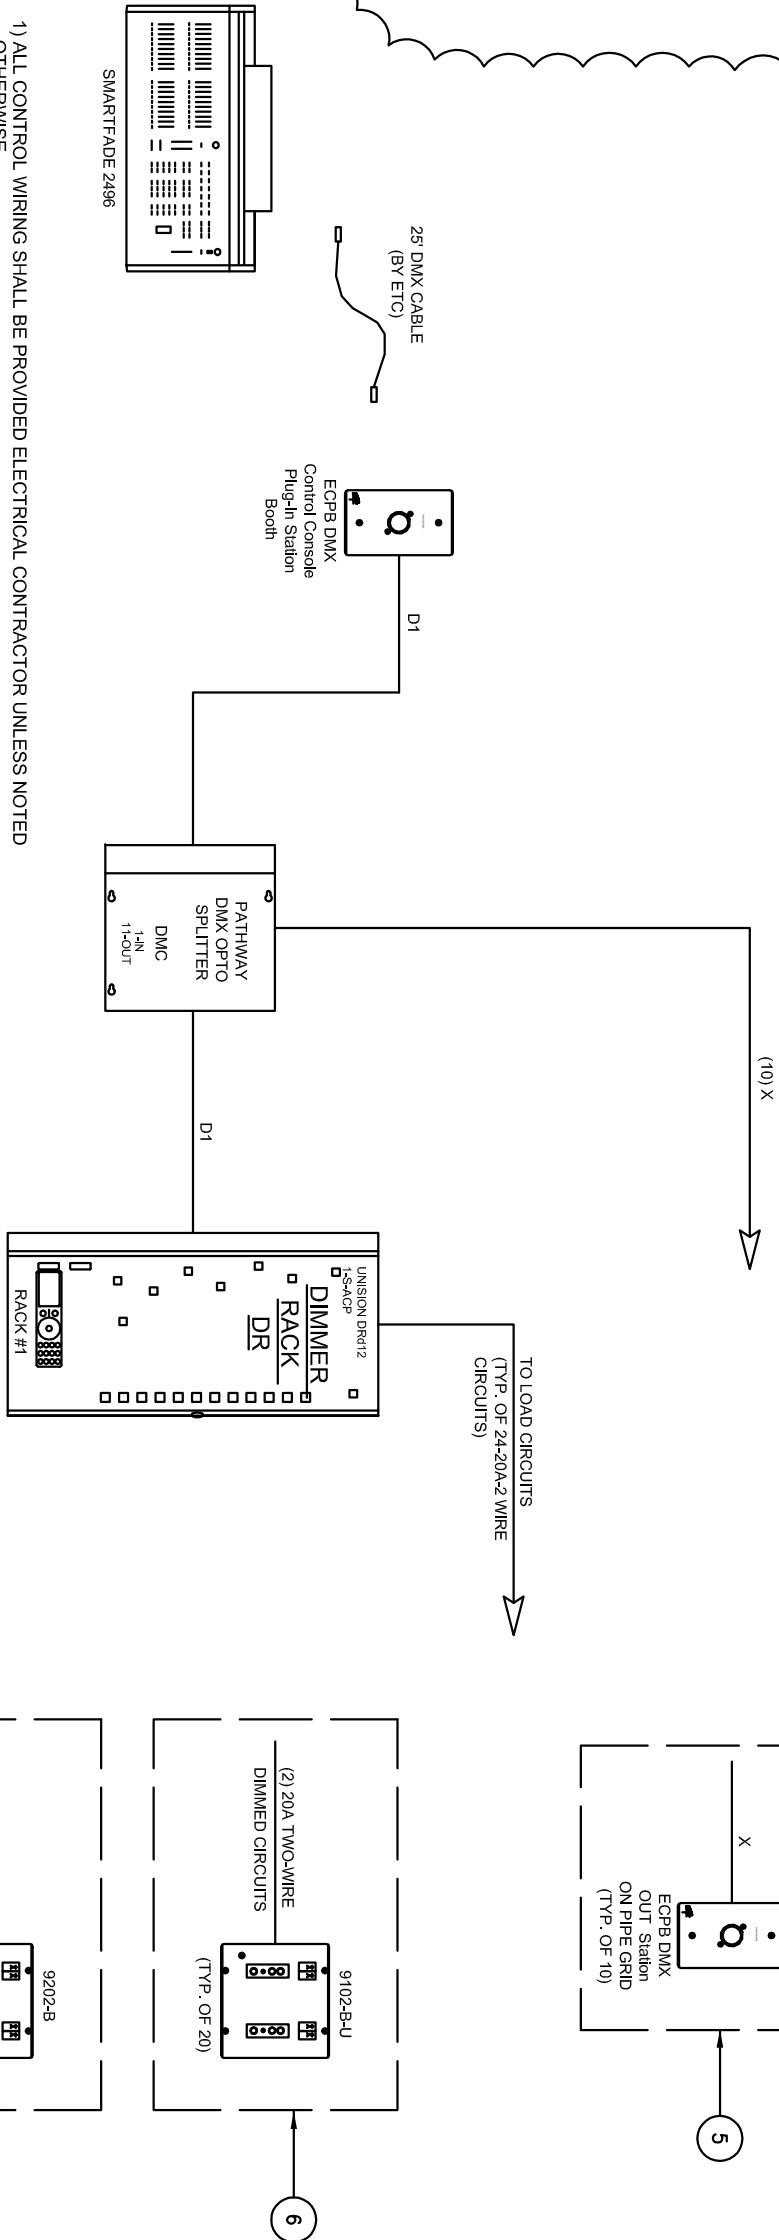

SCALE:

NONE

B